

ਦਫਤਰ : ਕਾਰਜਕਾਰੀ ਇੰਜੀਨੀਅਰ, ਪ੍ਰਾਂਤਕ ਮੰਡਲ ਲੋਕ ਨਿਰਮਾਣ ਵਿਭਾਗ ਭਵਨ ਤੇ ਮਾਰਗ ਸ਼ਾਖਾ, ਮਾਨਸਾ।

ਟੈਲੀਫੋਨ/ਫੈਕਸ ਨੰ: 01652-232119

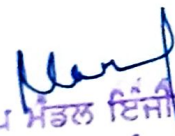
Email ID :- xen.mansa@gmail.com


ਪੱਤਰ ਨੰ. 2985

ਮਿਤੀ 22/10/2020

ਨੋਟਿਸ

ਹਰ ਆਮ ਤੇ ਖਾਸ ਨੂੰ ਸੂਚਿਤ ਕੀਤਾ ਜਾਂਦਾ ਹੈ ਕਿ ਦਫਤਰ ਜ਼ਿਲ੍ਹਾ ਕੰਟਰੋਲਰ ਖੁਰਾਕ ਸਿਵਲ ਸਪਲਾਈਜ਼ ਤੇ ਖਪਤਕਾਰ ਮਾਮਲੇ, ਮਾਨਸਾ ਤੋਂ ਪ੍ਰਾਪਤ ਪੱਤਰ ਨੰ. ਪੈਟਰੋਲੀਅਮ/2020/13639 ਮਿਤੀ 23/07/2020 ਰਾਹੀਂ Grant of approval & No Objection Certificate to Indian Oil Corporation limited for setting up MS/HSD Regural Retail Outlet "Village Rampur Mander on Main Road (Budhlada to Boha Road), Khasra No.28//3/2,28//4/2, District Mansa, Punjab ਨਵਾਂ ਪੈਟਰੋਲ ਪੰਪ ਲਗਾਉਣ ਲਈ ਇਸ ਦਫਤਰ ਪਾਸੋਂ ਇਤਰਾਜ਼ਹੀਣਤਾ ਸਰਟੀਫਿਕੇਟ ਮੰਗਿਆ ਗਿਆ ਹੈ। ਇਹ ਪੈਟਰੋਲ ਪੰਪ ਵਾਲੀ ਜਗ੍ਹਾ ਬੁਢਲਾਡਾ-ਬੋਹਾ ਰੋਡ ਉੱਪਰ ਆਰ.ਡੀ. 22 ਉੱਪਰ ਖੱਬੇ ਹੱਥ ਸਥਿਤ ਹੈ। ਮੌਕੇ ਉੱਪਰ ਪੈਟਰੋਲ ਪੰਪ ਵਾਲੀ ਸਾਈਡ ਦੇ ਨਾਲ ਓਪਨ ਪਲਿੱਥ ਗਡਾਊਨ ਬਣਿਆ ਹੋਇਆ ਹੈ। ਲੋਕ ਨਿਰਮਾਣ ਵਿਭਾਗ ਭ ਤੇ ਮ ਸ਼ਾਖਾ, ਪੰਜਾਬ ਸਰਕਾਰ ਦੇ ਪੱਤਰ ਨੰ. 12/23/2019-3 ਬੀ.ਆਰ.3/1402253 ਚੰਡੀਗੜ੍ਹ ਮਿਤੀ 24/01/2019 ਦੇ ਕਲਾਜ 3.5.2(1)(A)(i) ਅਨੁਸਾਰ with odr/approach roads to private & public properties ਦੀ ਦੂਰੀ ਘੱਟੋ ਘੱਟ 200 ਮੀਟਰ ਚਾਹੀਦੀ ਹੈ। ਜੇਕਰ ਕਿਸੇ ਨੂੰ ਇਸ ਪੈਟਰੋਲ ਪੰਪ ਲੱਗਣ ਅਤੇ ਇਤਰਾਜ਼ਹੀਣਤਾ ਸਰਟੀਫਿਕੇਟ ਜਾਰੀ ਕਰਨ ਤੇ ਇਤਰਾਜ਼ ਹੋਵੇ ਤਾਂ ਉਹ ਇਸ ਲੀਗਲ ਨੋਟਿਸ ਦੇ ਪ੍ਰਕਾਸ਼ਿਤ ਹੋਣ ਤੋਂ 45 ਦਿਨਾਂ ਦੇ ਅੰਦਰ-ਅੰਦਰ ਉਪਰੋਕਤ ਪਤੇ ਤੇ ਲਿਖਤੀ ਇਤਰਾਜ਼ ਭੇਜ ਸਕਦਾ ਹੈ। ਇਤਰਾਜ਼ ਭੇਜਣ ਲਈ ਮਹਿਕਮੇ ਦੀ ਵੈਬਸਾਈਟ (<http://www.pwdpunjab.gov.in>) ਤੋਂ Annexure-1 ਦੀ ਕਾਪੀ ਡਾਊਨਲੋਡ ਕਰਕੇ ਅਤੇ ਸਾਰੇ ਕਾਲਮ ਭਰ ਕੇ ਭੇਜਿਆ ਜਾਵੇ, ਨਿਰਧਾਰਿਤ ਸਮੇਂ ਤੋਂ ਬਾਅਦ ਕੋਈ ਵੀ ਇਤਰਾਜ਼ ਨਹੀਂ ਵਿਚਾਰਿਆ ਜਾਵੇਗਾ। ਇਸ ਤੋਂ ਬਾਅਦ ਵੀ ਜੇ ਵੀ ਸੋਧ ਹੋਵੇਗੀ ਉਹ ਮਹਿਕਮੇ ਦੀ ਵੈਬਸਾਈਟ ਤੇ ਦੇਖੀ ਜਾਵੇ।

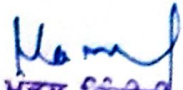

ਉਪ ਮੰਡਲ ਇੰਜੀਨੀਅਰ,
ਪ੍ਰਾਂਤਕ ਉਪ ਮੰਡਲ ਨੰਬਰ 2
ਲੋ.ਨਿ.ਵਿ.(ਭ ਤੇ ਮ) ਮਾਨਸਾ


ਕਾਰਜਕਾਰੀ ਇੰਜੀਨੀਅਰ
ਪ੍ਰਾਂਤਕ ਮੰਡਲ ਭਤੇਮ ਸ਼ਾਖਾ,
ਮਾਨਸਾ

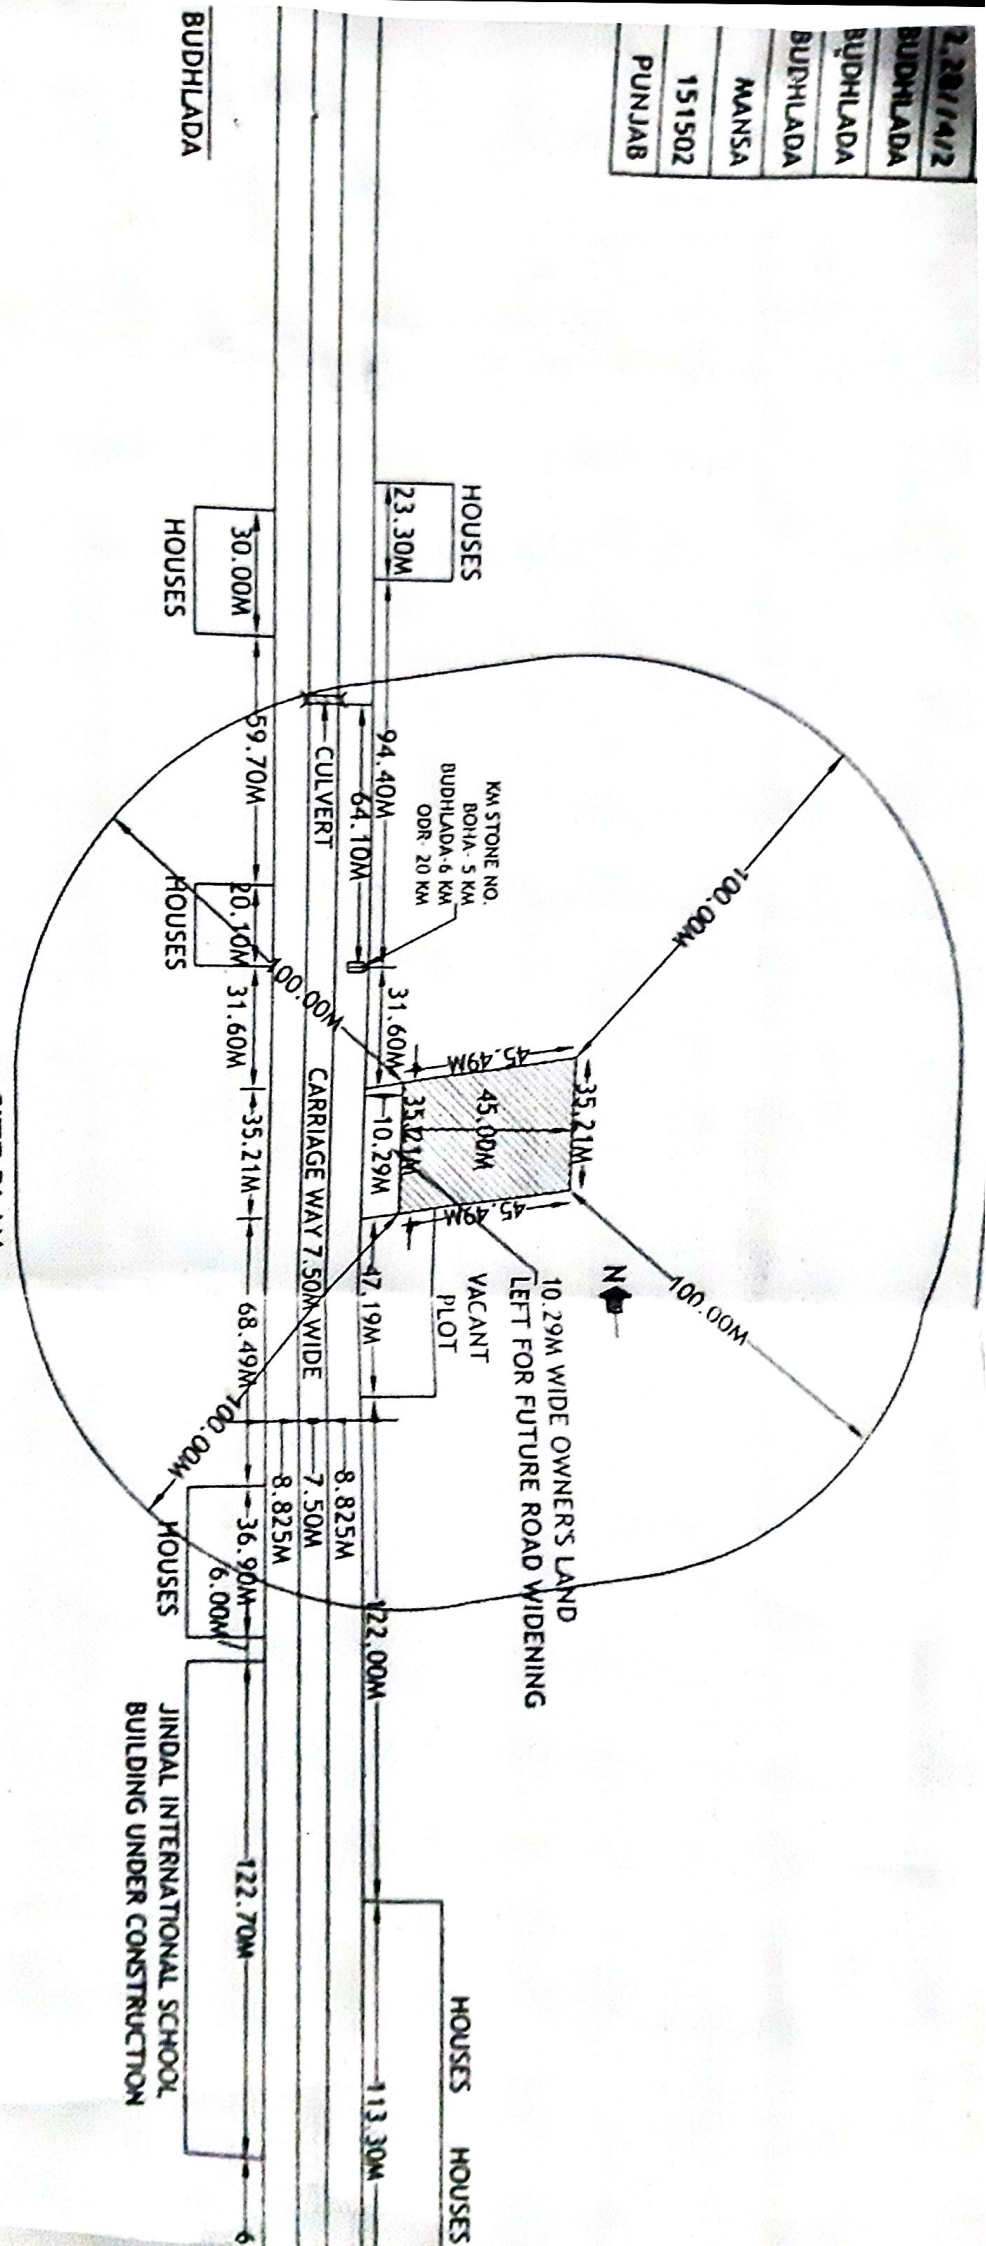
Form for inviting public comments on the application for relaxation in the guidelines/norms for access permission to fuel station on SH's/MDR's/ODR's/Village Link Roads in the state of Punjab.

The comments by the general public needs to be given within 45 days of uploading the case by the concerned Executive Engineer on the Department website (<http://www.pwdpunjab.gov.in>).

Sl. No.	Item	Details
1	Name of the person who is desiring to give comments	
2	Address of the person	
3	Details of the application for access permission against which comments are being given (name of applicant and other details like site address etc.) (a) Application No. (b) Name of Applicant (who applied to access permission) (c) Details of Application	(a) M/2019/IN005772/PB/00026611205/00094 (b) Smt. Cherry Jindal W/O Subash Chand Jindal Ward no-8, Near Janak Raj Hospital, Budhlada Distt- Mansa, Punjab-151592
4	Whether the specific permission, if given, shall cause any damage to Highways? If yes, please give details.	
5	Whether specific permission, if given, shall adversely affect safety and convenience of the traffic on the Highways? If yes, please give the details.	
6	Whether specific permission, if given, shall adversely affect hygiene or cause nuisance and pollution on the Highways? If yes, please give the details.	


ਮੰਡਲ ਇੰਜੀਨੀਅਰ,
ਪ੍ਰਾਤਕ ਉਪ ਮੰਡਲ ਨੰਬਰ 2
ਲੋ.ਨਿ.ਵਿ.(ਭ ਤੇ ਮ) ਮਾਨਸਾ

2.28/14/2
 BUDHLADA
 BUDHLADA
 BUDHLADA
 MANSA
 151502
 PUNJAB



SITE PLAN
 SCALE 1:2000

DETAIL OF DISPENSORS			
S. NO.	PRODUCT	NOZLES	PROD
1	DUO ON MS/HSD	2	MS
2	DUO ON MS/HSD	2	HS

NOTES

1. CERTIFIED THAT NO OTHER STRUCTURE WILL BE ERRECTED THAT CONNECTED WITH THE PETROL PUMP WITHOUT THE...

